

Stuart Carlton
Corporate Director - Children and Young People's Service

Amanda Newbold
Assistant Director, Inclusion,
County Hall, Northallerton,
North Yorkshire, DL7 8AE

27 March 2025

Contact: Matthew Kettlewell
E-mail: schoolorganisation@northyorks.gov.uk
Web: www.northyorks.gov.uk

Dear colleague

Proposed Disposal of Land at Scalby School, Scarborough
Section 77 Schools Standards and Framework Act 1998

I am writing to you as part of a consultation process to enable North Yorkshire Council to seek consent from the Secretary of State to dispose playing field land following the proposed re-location of Scalby School, Fieldstead Crescent, Newby, Scarborough, North Yorkshire, YO12 6TH, and detached playing field situated to the West of The Green, Scarborough on a date to be determined.

To comply with Section 77 of the Schools Standards and Framework Act 1998, the Council must seek views from various interested parties to include the local Schools, Parish Councils, the local Councillors, MP and local community generally.

The areas under consideration are shown shaded pink on the attached plans and measures approximately 6.98 hectares, and is situated at Fieldstead Crescent, Newby, Scarborough, North Yorkshire, YO12 6TH (2.67 hectares) and to the West of The Green, Scarborough (4.31 hectares).

Any redevelopment of the areas would require planning permission and as such would be subject to a separate consultation and approval process.


Views and comments on the proposed disposal of land are invited in writing to the Corporate Director - Children and Young People's Service, by email to schoolorganisation@northyorks.gov.uk.

All comments and representations received by the consultation closing date of 5.00pm on Thursday 8 May 2025 will be taken into account and reported to the Secretary of State as part of the Section 77 application process.

Yours sincerely



Matthew Kettlewell
Sites Officer
Strategic Planning Team

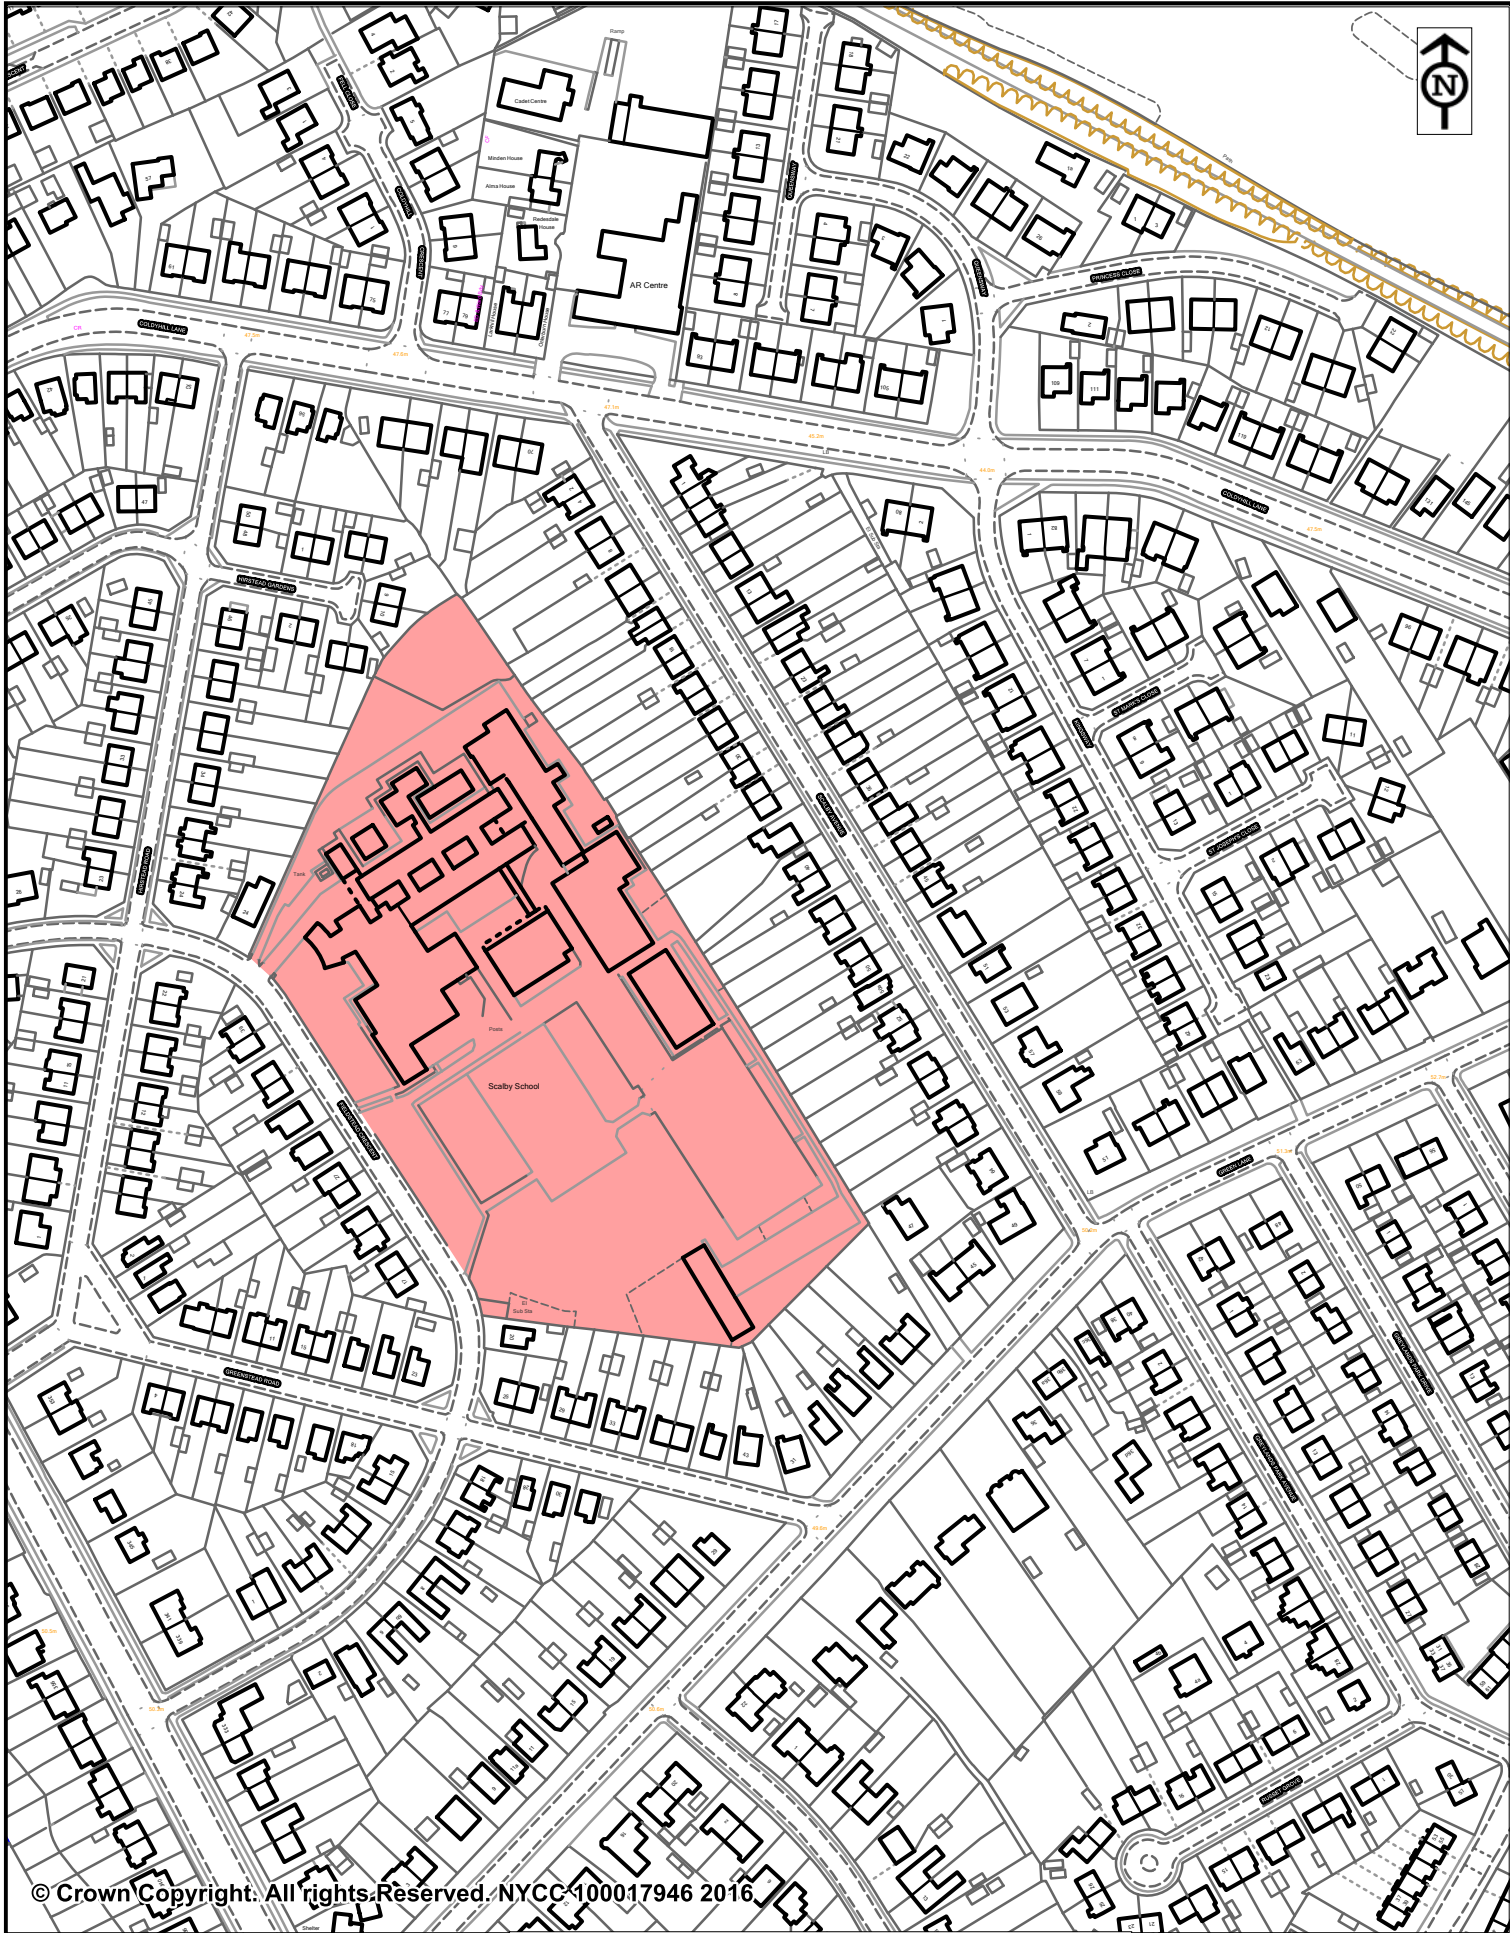


© Crown Copyright. All rights Reserved. NYCC 100017946 2016



Scalby School - Main Site
Area highlighted in pink = 2.67hectares

Scale: 1:2500
Drawn: KA
Dwg No: 6624
OS Grid: 501943 489804

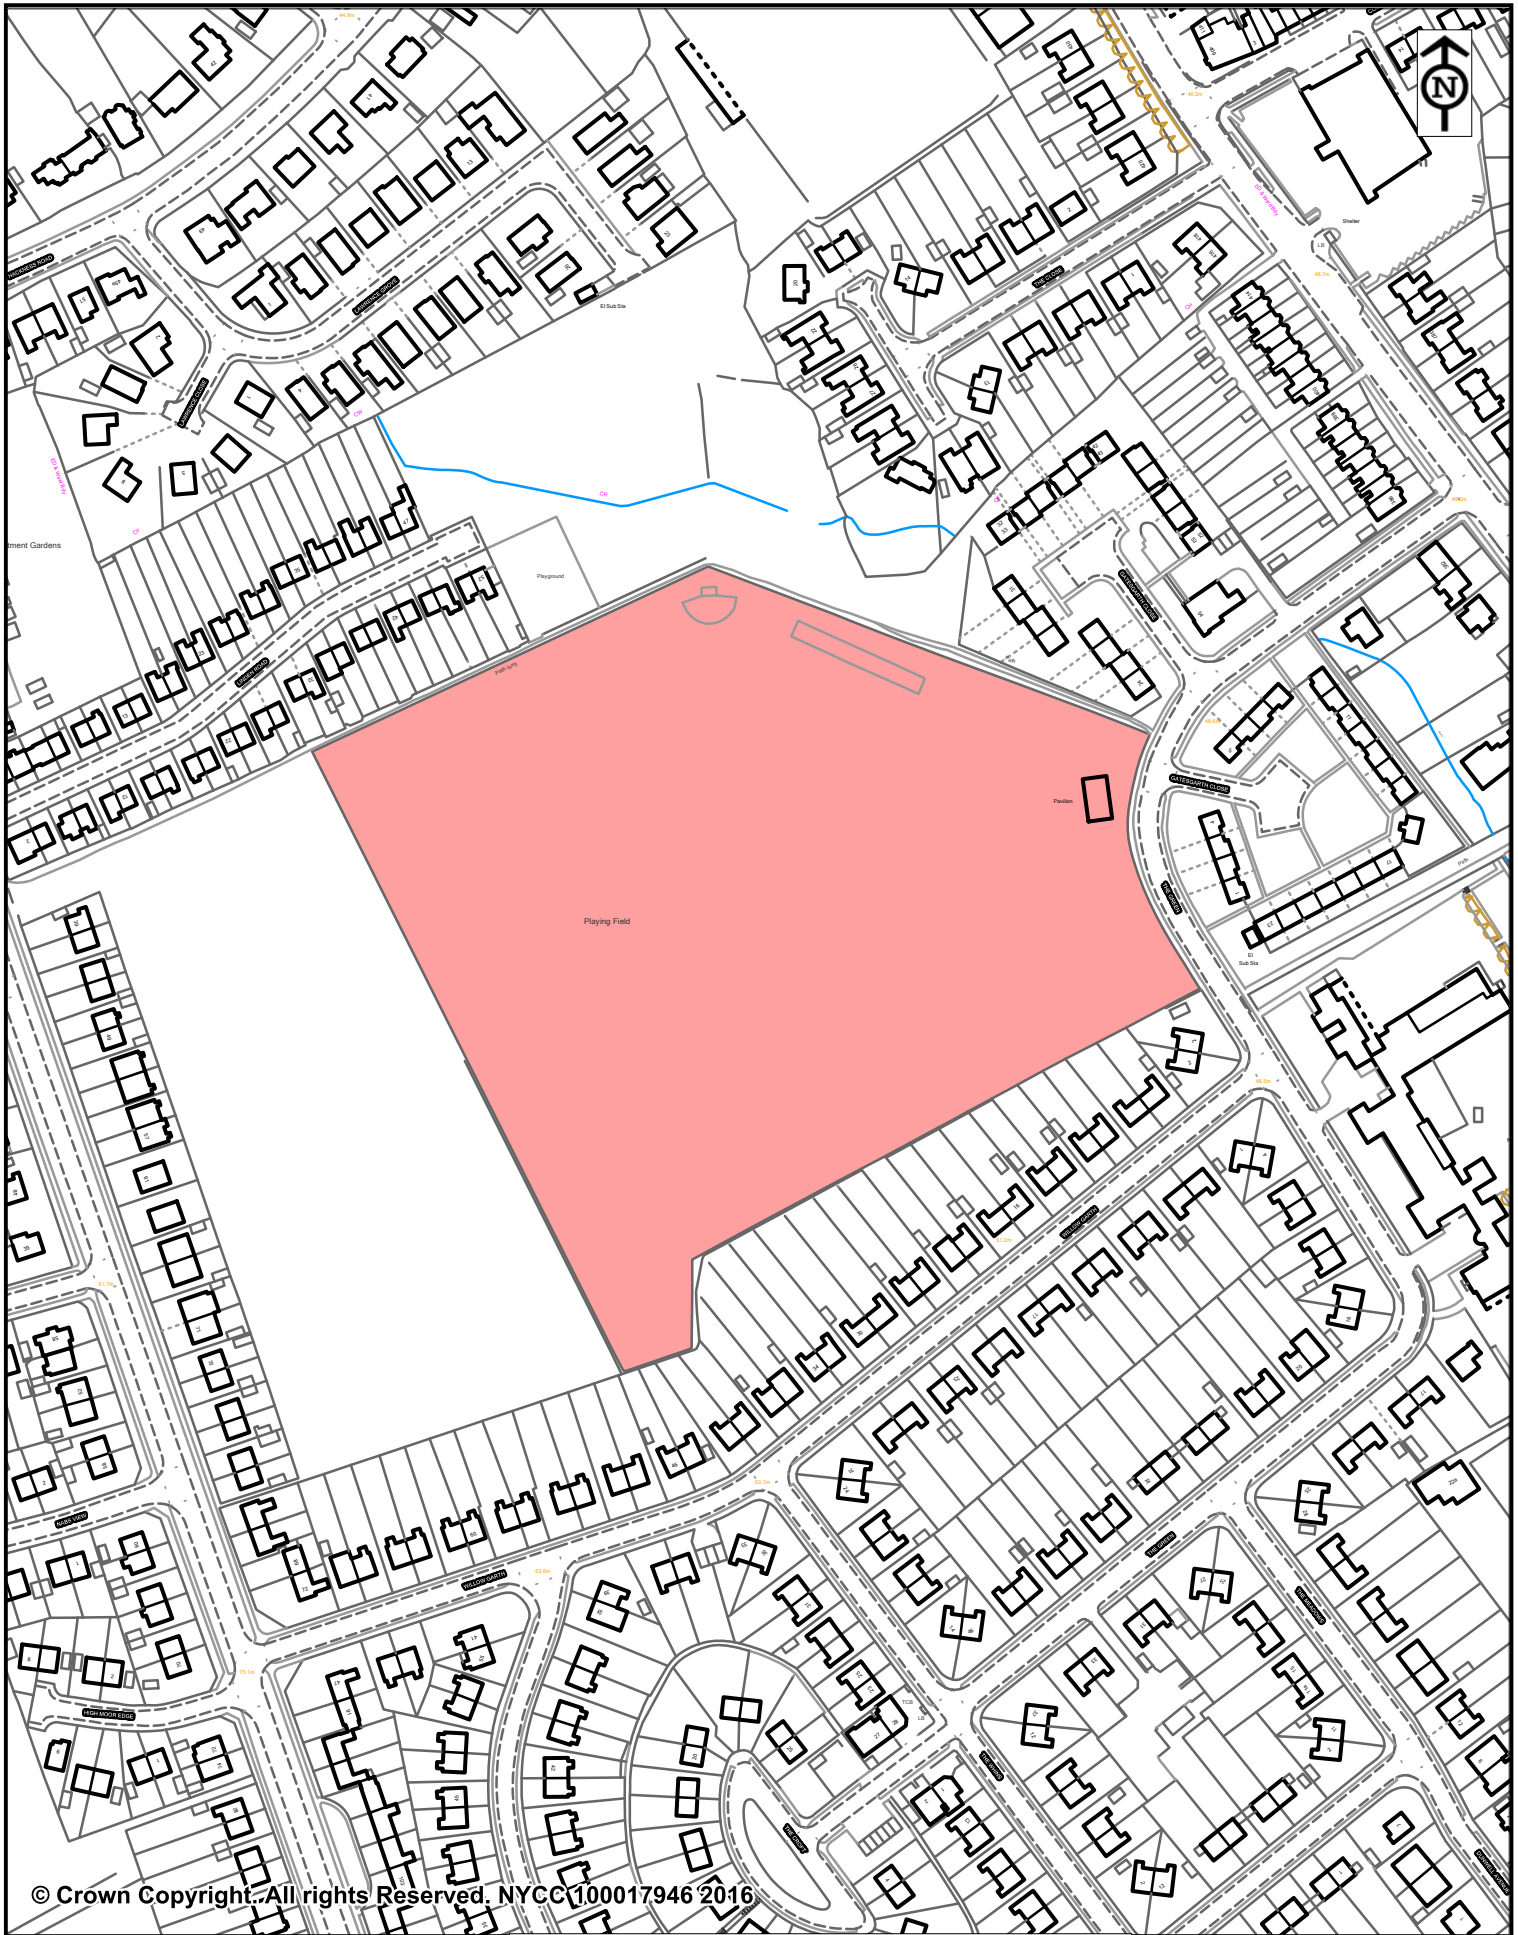

© Crown Copyright. All rights Reserved. NYCC 100017946 2016



Scalby School - Playing Field
Area highlighted in pink = 4.31 hectares

Scale: 1:2500
Drawn: KA
Dwg No: 6625
OS Grid: 501474 489625